


2020 LANSDOWNE SANITARY SEWER UPGRADES

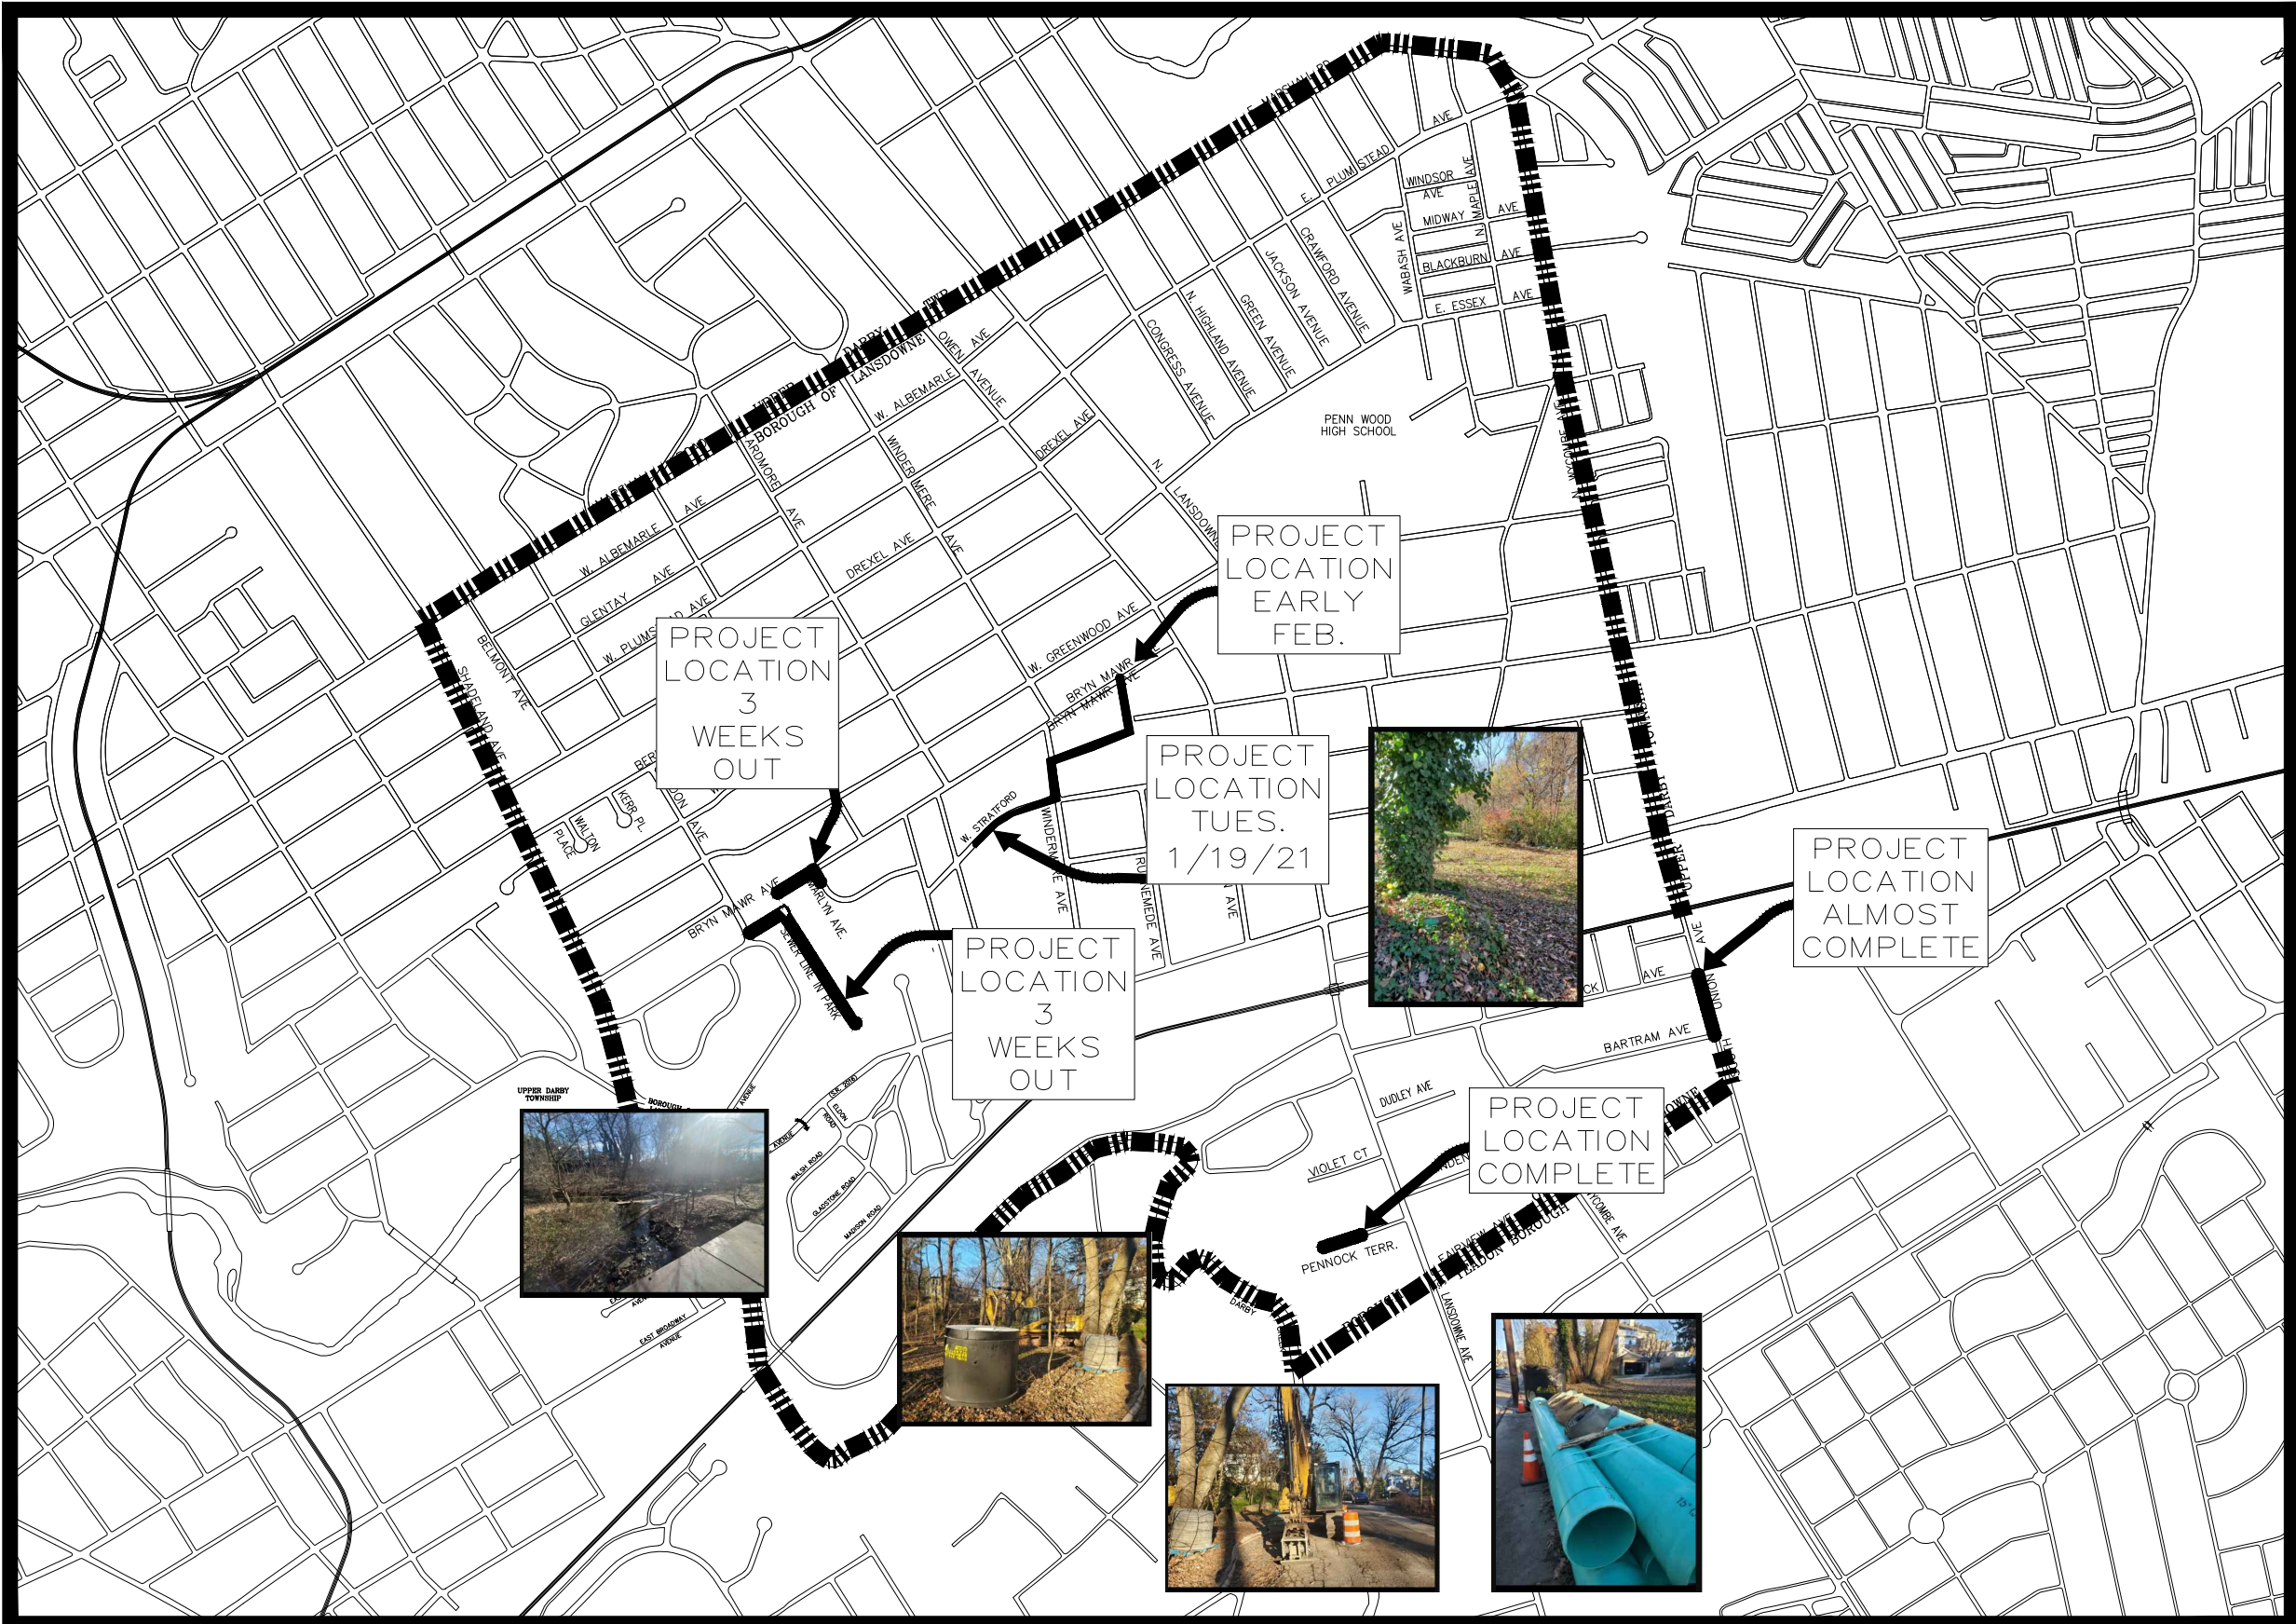

PROJECT STATUS UPDATE: 1/15/2021
CONSTRUCTION BEGAN: 1/5/2021
CONSTRUCTION EST. COMPLETEION: 3/5/2021

TOTAL PIPING: 3,575 LF
MANHOLES: 25 PIECES

